
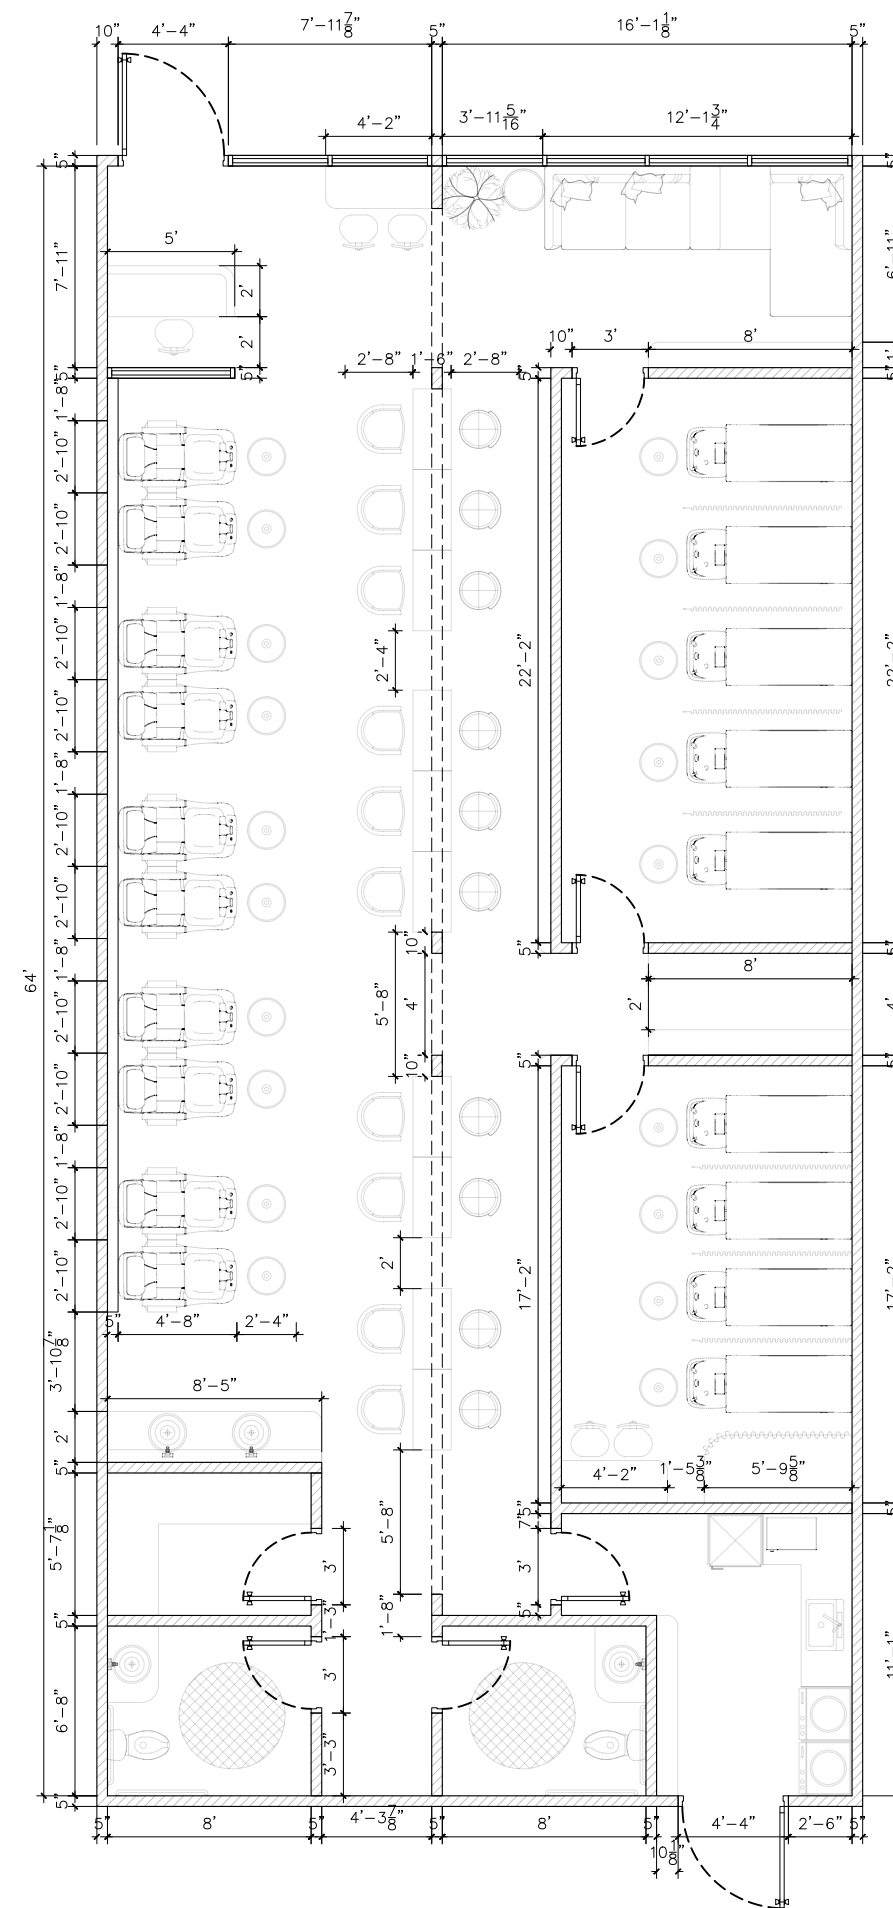


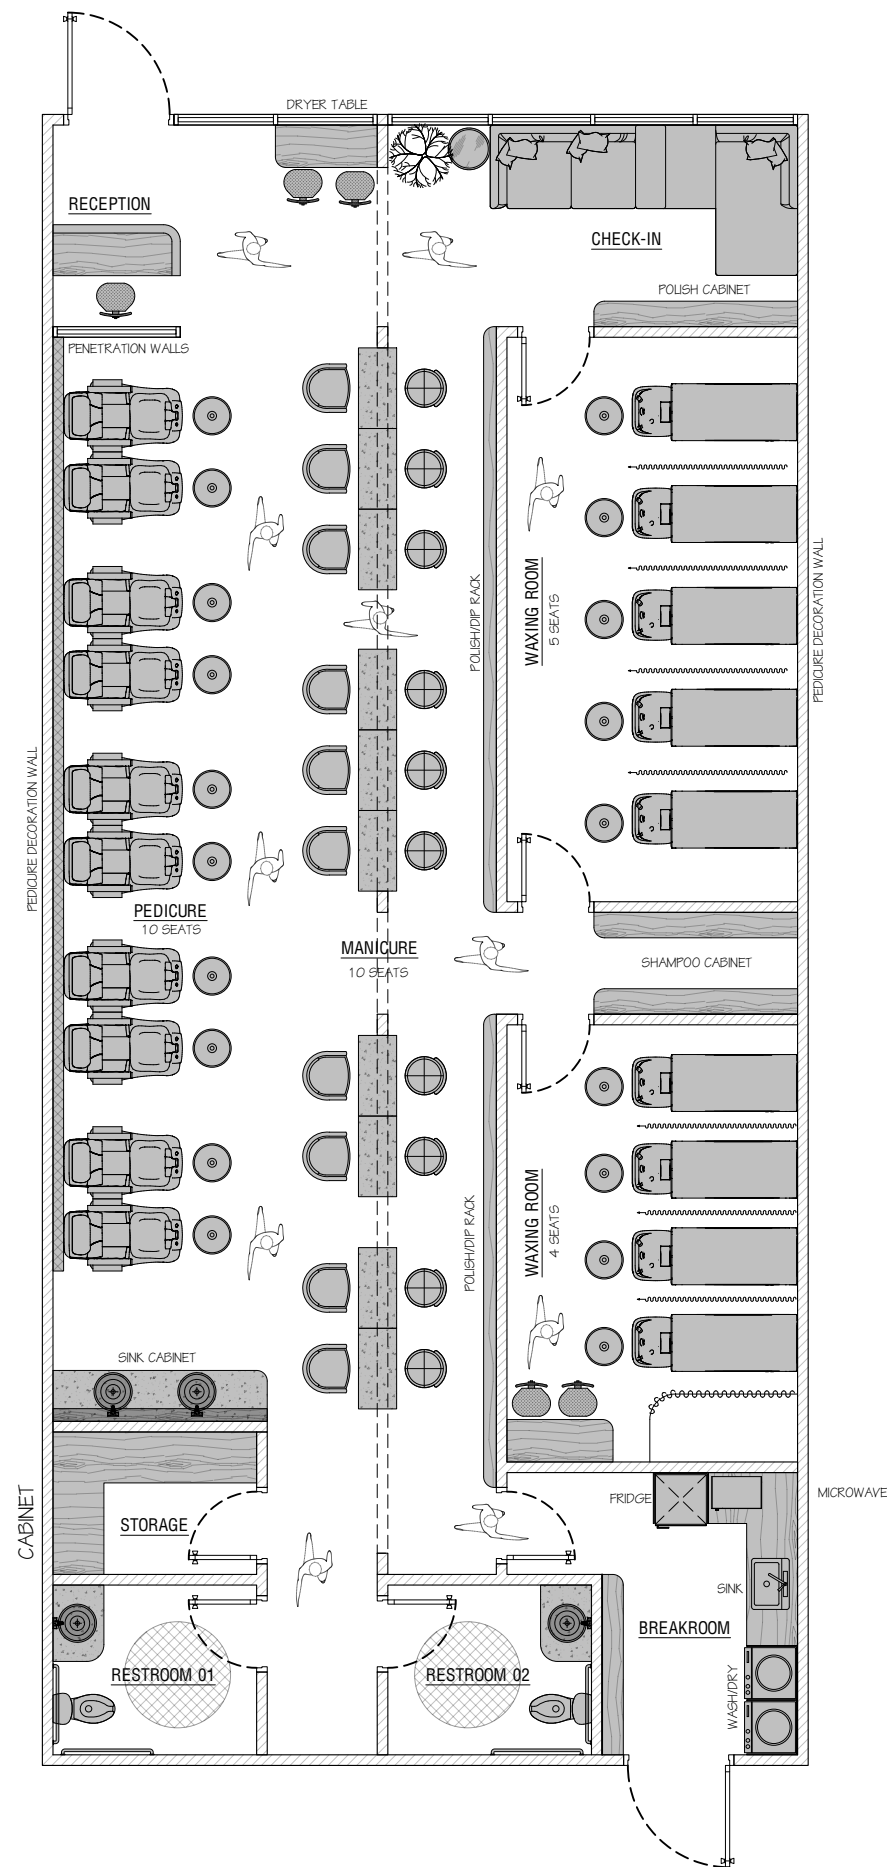

PROJECT'S NAME:

 ACB

INVESTOR:
MR. RYAN TRUONG

ADDRESS:
ADD

DIRECTOR:
MS. HANNA

DESIGNED PRINCIPLE:
MS. HAN LE

DESIGNER:
MS. HAN LE

DEVELOPED BY:
MR. NAM

NOTES:

- NOT ONLY BASED ON DRAWING RATE, ALL SIZE MUST BE CHECKED AT THE SITE.

- WHEN CONSTRUCTION NEED TO COORDINATE DRAWING OF DOCUMENTS: ARCHITECTURAL, STRUCTURAL, SMALL ELECTRICITY, WATER, FIRE PROTECTION, ELEVATOR, etc.

- IF DISCOVERING DIFFERENCES, MUST RELEASE IMMEDIATELY FOR DESIGN CONSULTANCY FOR COOPERATIVE HANDLING.

PROJECT NO.:

DATE:
2024 / 11 / 12

SUBMITTLE DATES:

- SUBMITTLE:/...../.....
- REVISION 1:/...../.....
- REVISION 2:/...../.....
- REVISION 3:/...../.....
- REVISION 4:/...../.....
- REVISION 5:/...../.....

SHEET TITLE:

SHEET NUMBER:	PAGE:
---------------	-------